


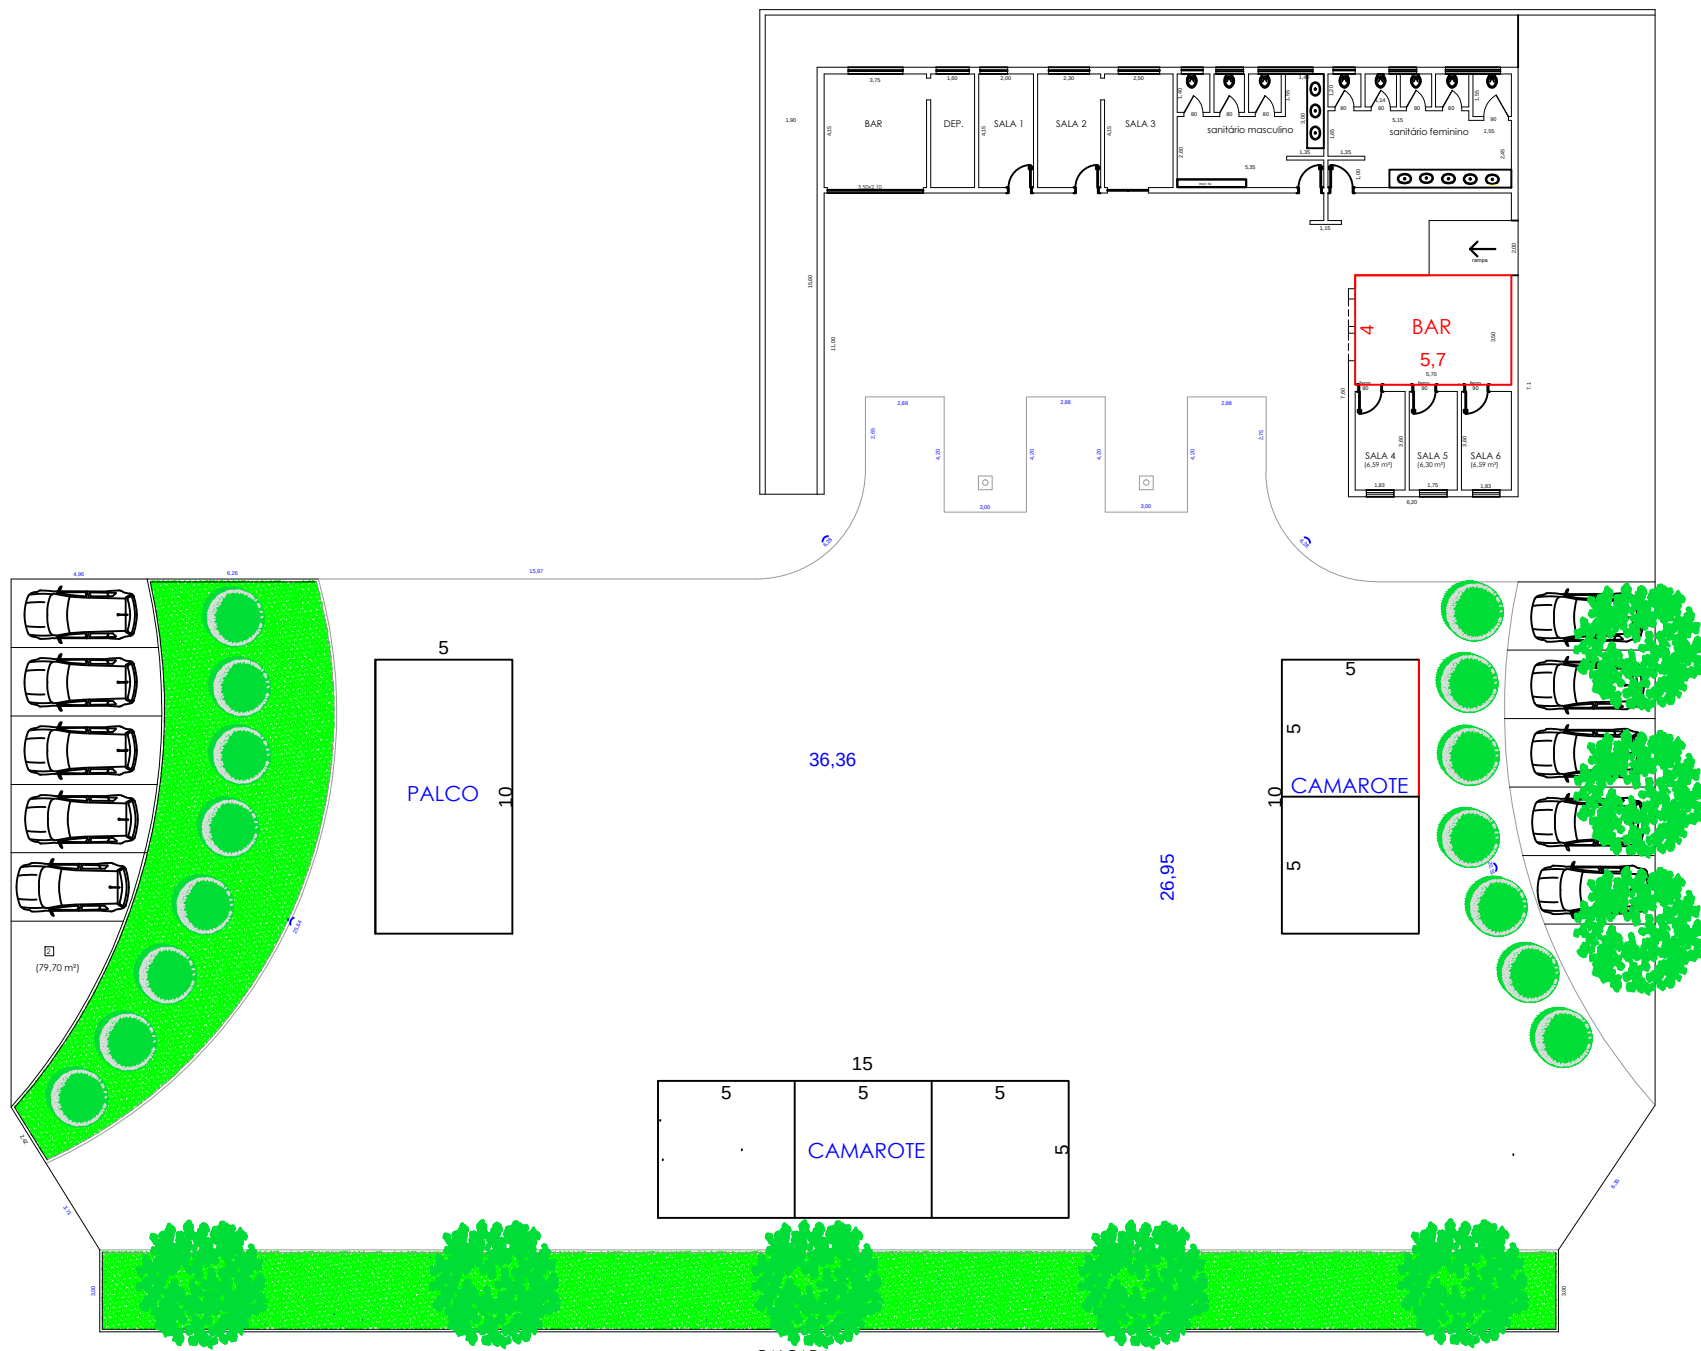

PLANTA BAIXA

ESC. 1:100